

EXISTING GUTTER AND PRE-FORMED METAL FLASHING TO BE REPAIRED OR REPLACED TO ENSURE THAT ALL AREAS POSING OR APPEAR TO POSE ANY POSSIBILITY OF LEAKING OR FUTURE LEAKS SHALL BE ADDRESSED.



EXISTING METAL ROOFING

CONTRACTOR SHALL INSPECT ALL DOWN SPOUTS AND RAIN LEADERS AND REPAIR AS NEEDED TO PREVENT ANY FUTURE LEAKS

CONTRACTOR SHALL REMOVE OR REPLACE AND DAMAGED SECTION OF EXISTING GUTTER IN KIND AS NEEDED, AND PROPERLY SEAL EXISTING AND NEW GUTTER.

CONTRACTOR SHALL INSPECT ALL ROOF TO WALL FLASHING TO ENSURE THAT ALL POINTS ARE PROPERLY SEALED OR FLASHING IS IN GOOD CONDITION. CONTRACTOR SHALL REPAIR OR REPLACE ANY ANY DAMAGED FLASHING IN KIND

EXISTING METAL ROOFING

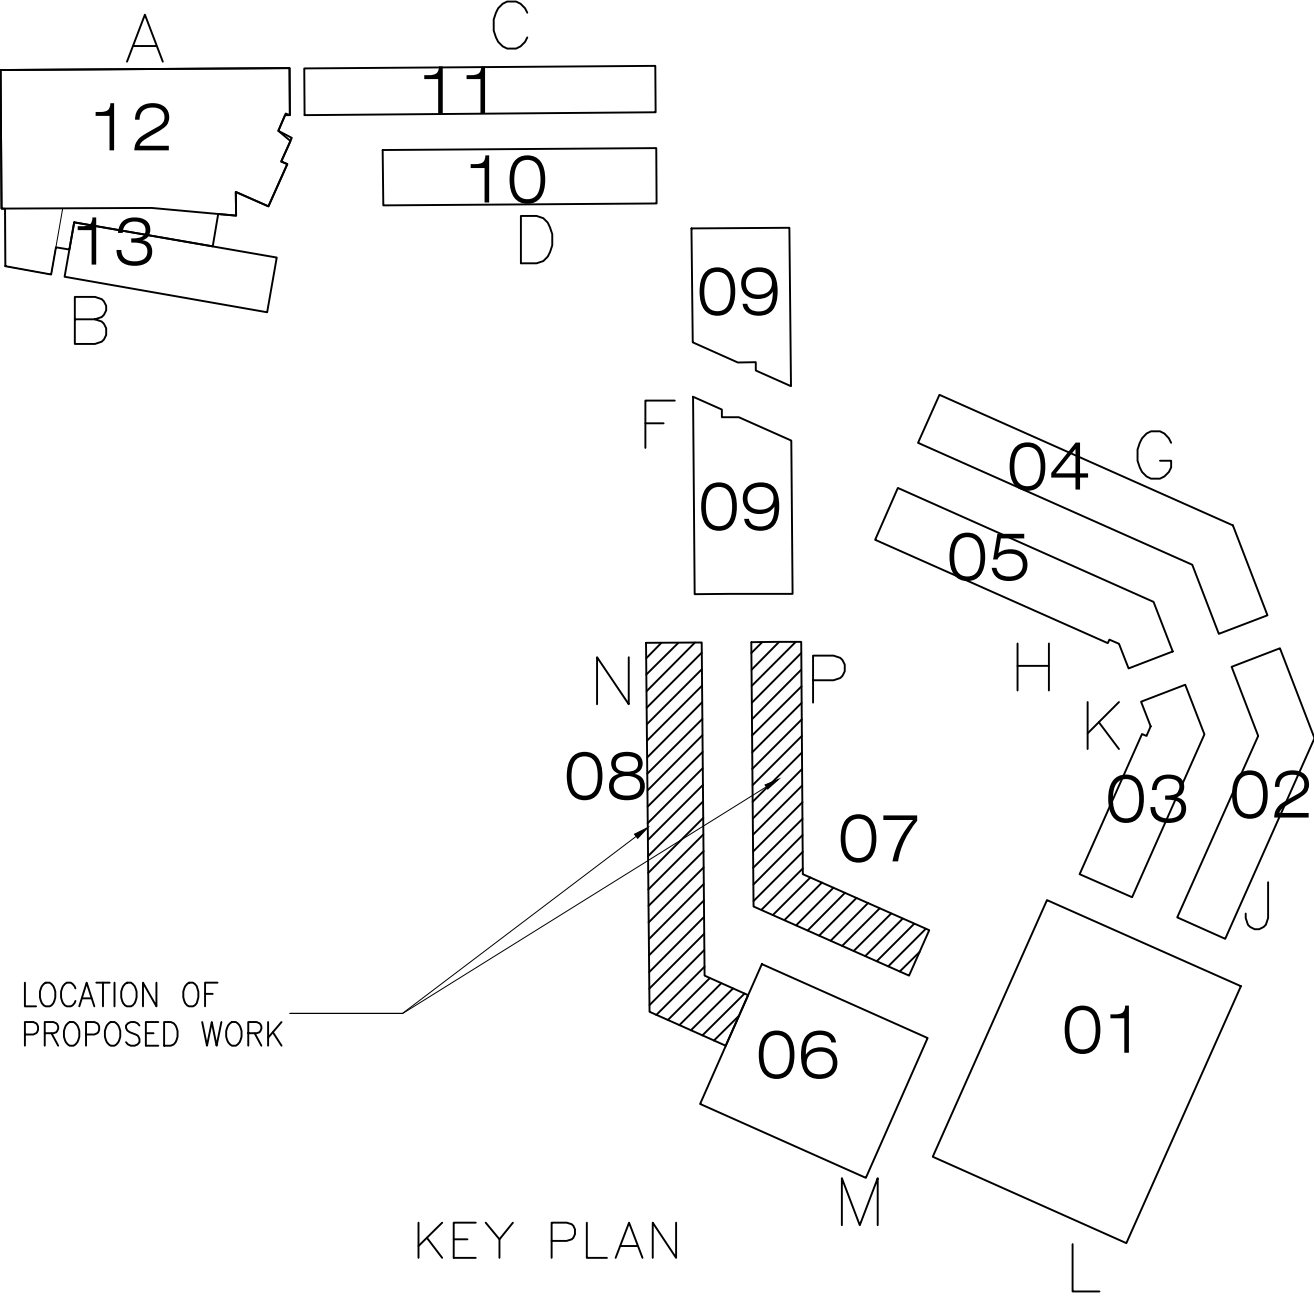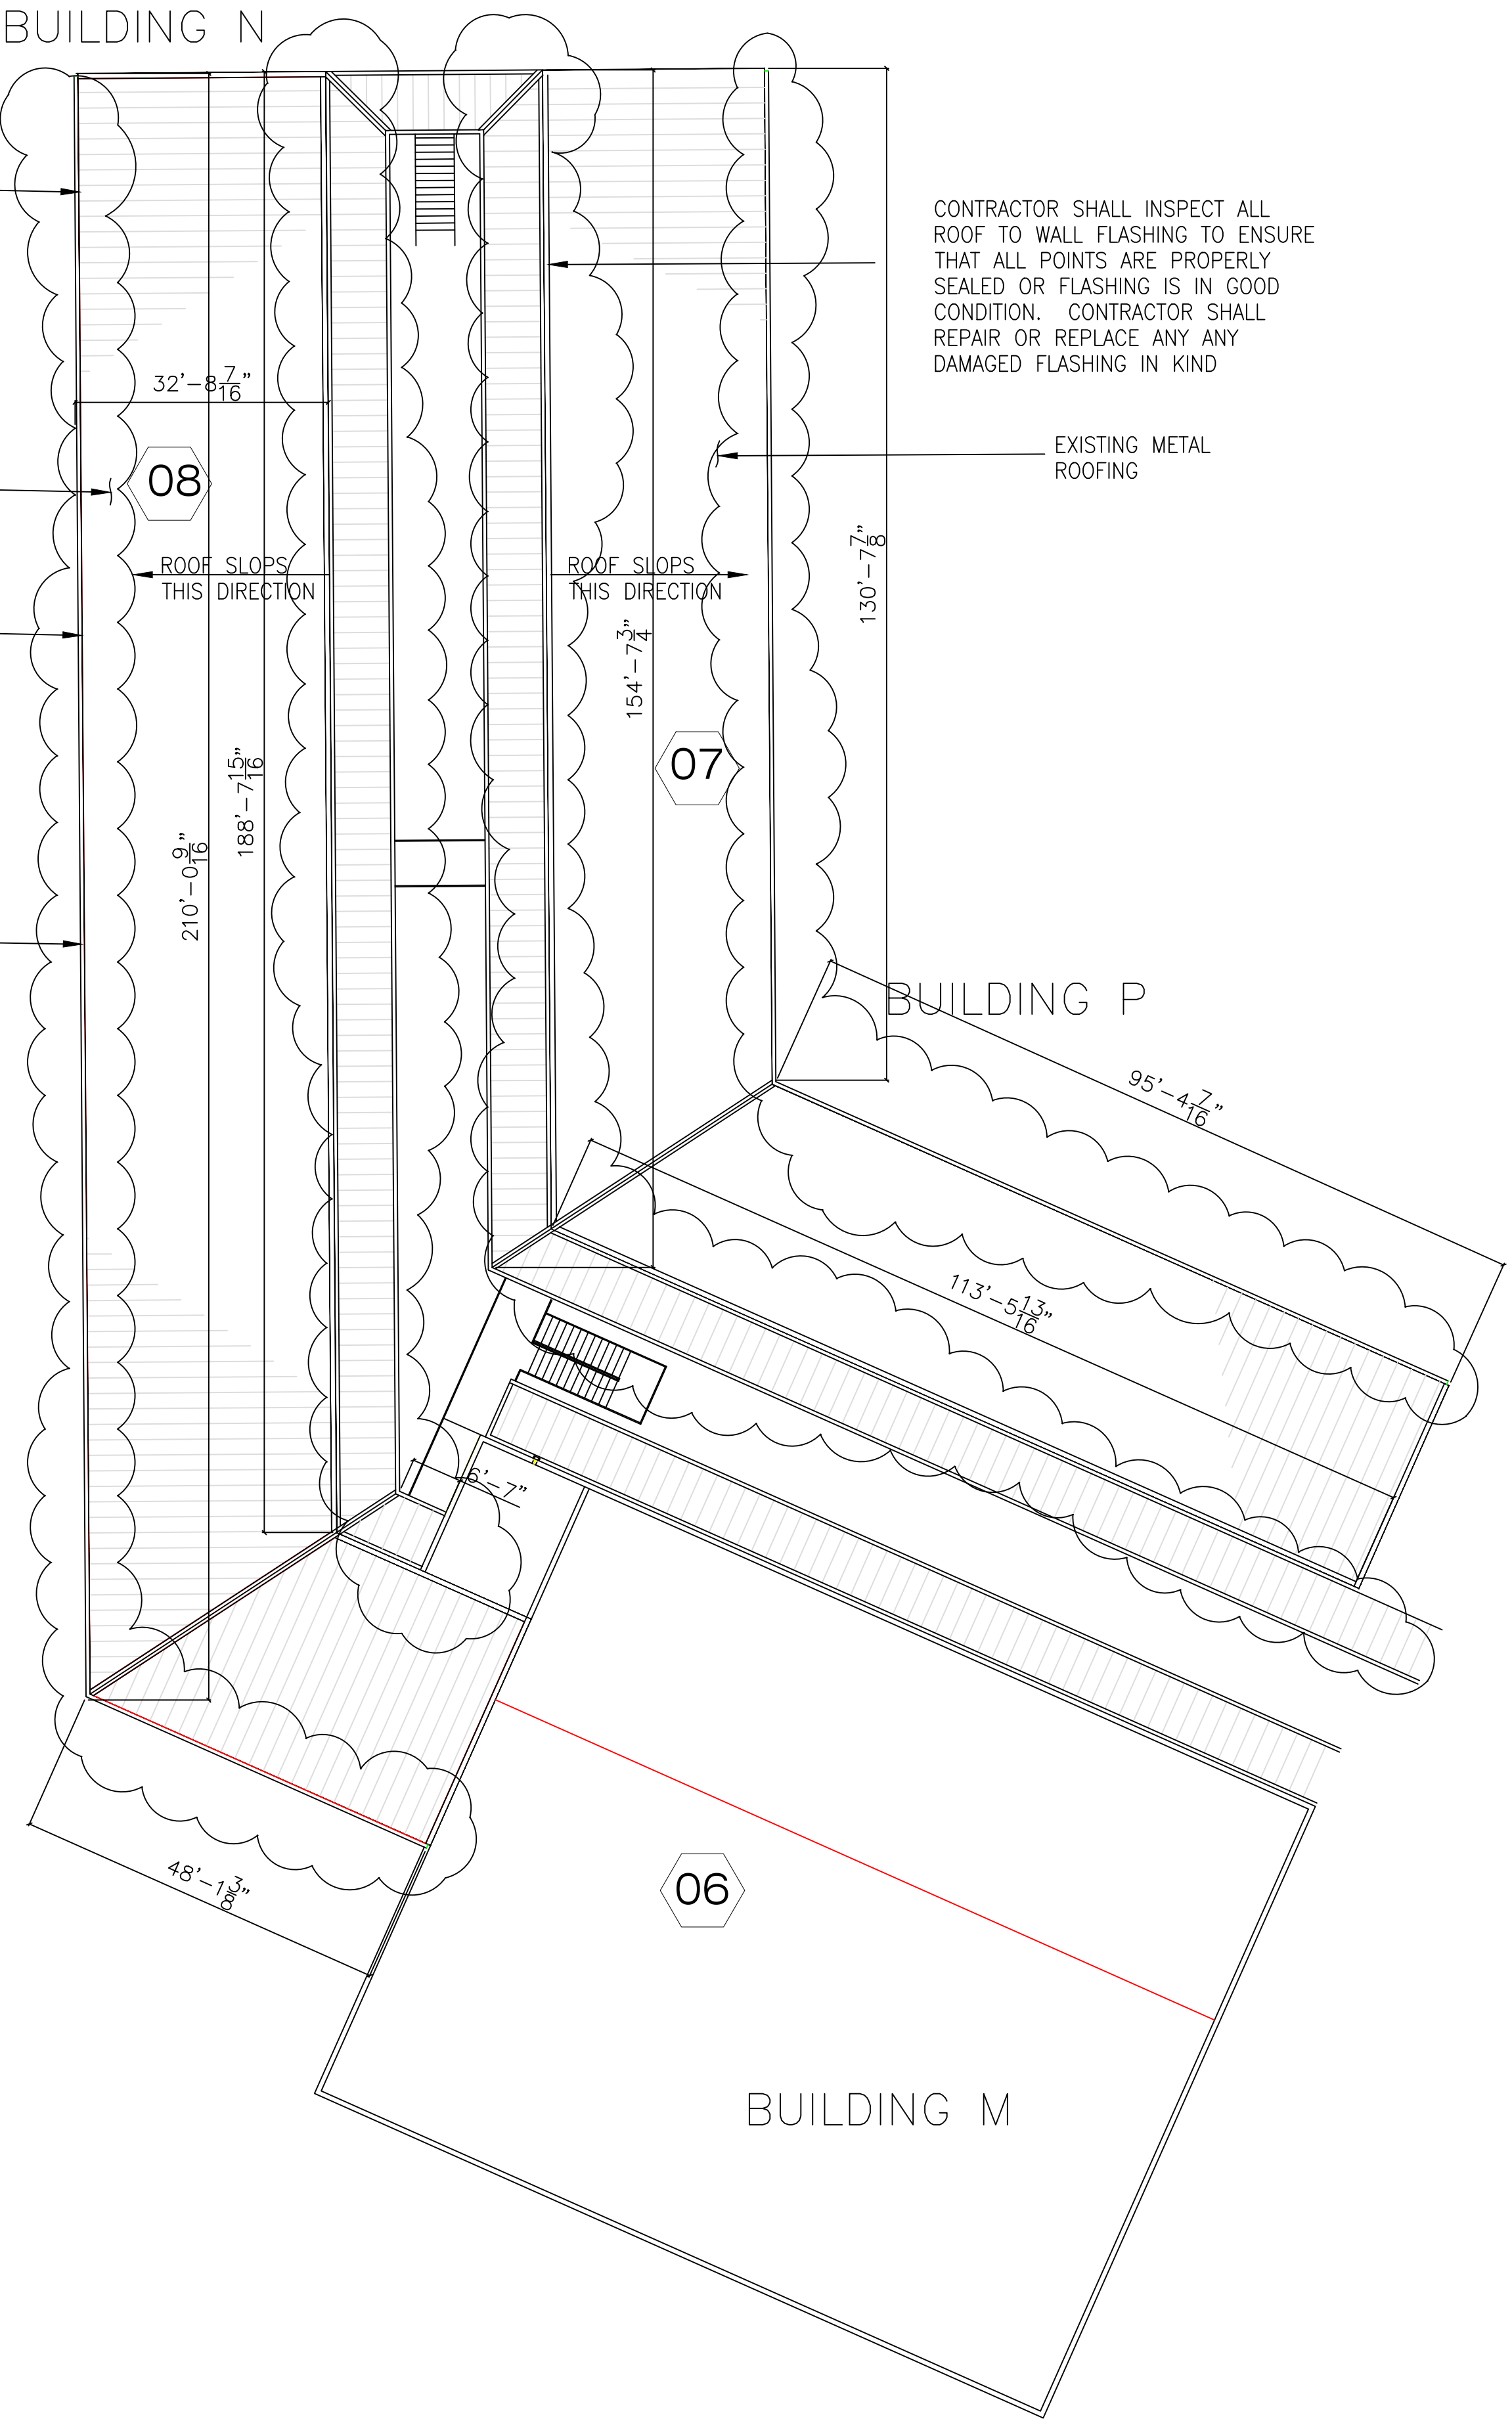

NOTE: THIS DRAWING IS A GRAPHIC REPRESENTATION OF THE EXISTING CONDITIONS. THE CONTRACTOR SHALL FIELD VERIFY ALL DIMENSIONS, QUANTITIES AND CONDITIONS ETC.

	BERTHA C. BOSCHULTE MIDDLE SCHOOL	PROJECT I.D	VI0100500
		OIA Building Number	07 & 08
		SOW Building Identification No.	190561 & 190726
		PHYSICAL DESCRIPTION	VOCATIONAL EDUCATION BUILDINGS: N&P